


CURVE TABLE

PARCEL	CURVE	RADIUS	LENGTH	TANGENT	CHORD	BEARING
E	A	60.00'	133.53'	121.71'	107.63'	S 37°49'28" E
F	A	60.00'	101.02'	67.18'	89.50'	N 30°11'11" E
REM	A	60.00'	79.61'	46.90'	73.90'	N 56°03'21" W
TOT	A	60.00'	314.16'	34.64'	60.00'	N 55°56'00" E
E	B	4257.28'	458.68'	229.56'	458.46'	N 76°35'28" W

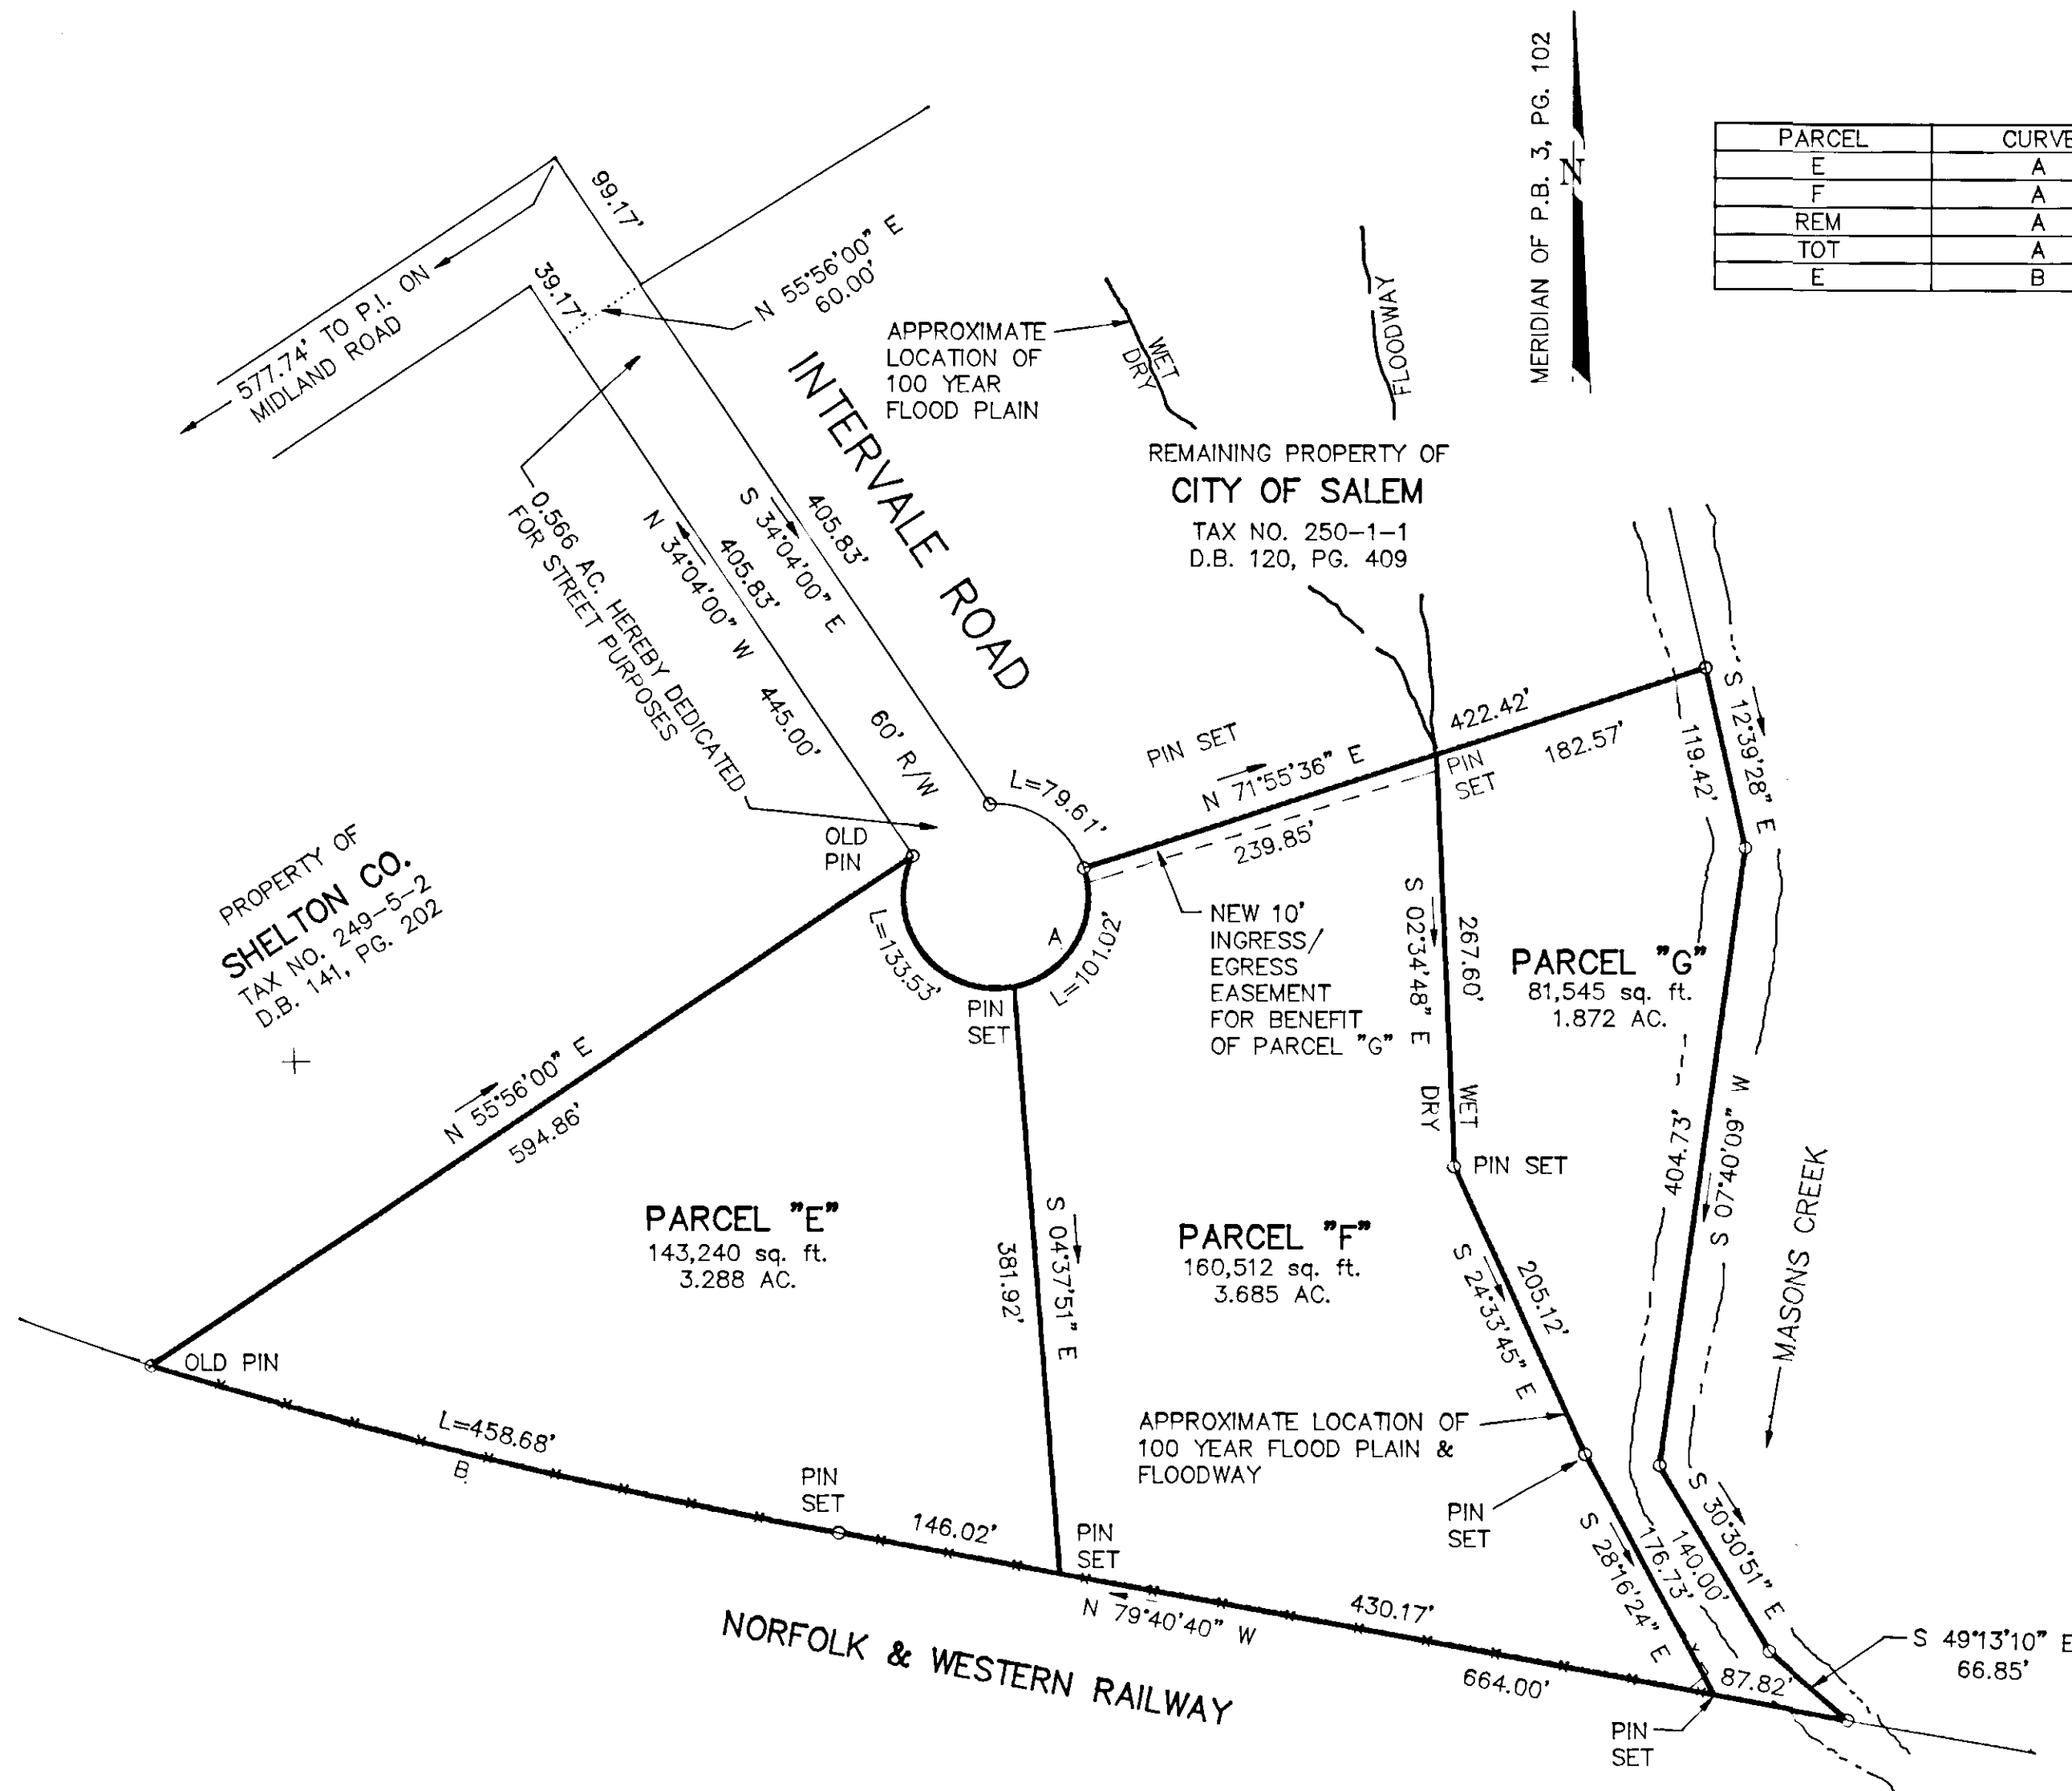

APPROVED: Forest H. Jones 10-3-90
 EXEC. SEC'Y - CITY OF SALEM DATE
 PLANNING COMMISSION
John D. Abbott 10-3-90
 CITY ENGINEER - CITY OF DATE
 SALEM, VIRGINIA

- NOTES:
1. THIS PLAT IS SUBJECT TO INFORMATION WHICH MAY BE DISCLOSED BY A TITLE REPORT BY A LICENSED ATTORNEY.
 2. PARCEL "G", SHOWN HEREON IS WITHIN THE LIMITS OF THE 100 YEAR FLOOD BOUNDARY AS SHOWN ON THE FEMA FLOOD BOUNDARY MAP. PARCEL "E" AND PARCEL "F" ARE NOT WITHIN THE LIMITS OF THE 100 YEAR FLOOD BOUNDARY AS SHOWN ON THE FEMA FLOOD BOUNDARY MAP. THIS DETERMINATION IS BASED ON THE FLOOD BOUNDARY MAP AND HAS NOT BEEN VERIFIED BY ACTUAL FIELD ELEVATIONS.
 3. SEE PLAT FOR LEGG'S PRODUCTS, INC. BY JOHN D. ABBOTT, C.L.S. DATED JULY 21, 1988 RECORDED IN D.B. 141, PG. 205.
 4. SEE PLAT OF INTERVALE BY T. P. PARKER & SON DATED MARCH 28, 1980.

SUBDIVISION FOR
CITY OF SALEM

SHOWING THE SUBDIVISION OF A PORTION OF PROPERTY OWNED BY THE CITY OF SALEM AND CREATING PARCEL "E", PARCEL "F" AND PARCEL "G" SITUATE ON INTERVALE ROAD AND ALSO DEDICATING 0.566 AC. FOR STREET PURPOSES

SALEM, VIRGINIA

T. P. PARKER & SON
 ENGINEERS - SURVEYORS - PLANNERS


TAX NO. 250-1-1
 DRAWN: DAP/CADD
 CALC.: DAP
 N.B.: BH-42

SCALE: 1" = 100'
 OCTOBER 3, 1990
 W.O. 90-1419

IN THE CLERK'S OFFICE OF THE CIRCUIT COURT OF THE CITY OF SALEM, VIRGINIA THIS MAP WAS PRESENTED AND ADMITTED TO RECORD AT 9:18 O'CLOCK A.M. ON THIS 4th DAY OF October, 1990.

TESTE: JUNE LEE HIGGS
 CLERK

BY: Karen W. Kuyper
 DEPUTY CLERK

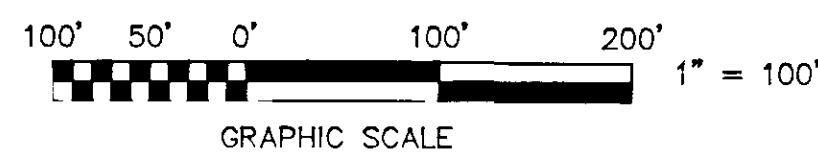

GRAPHIC SCALE